


**„EKO MARINA“
BUDYNEK MARINY**

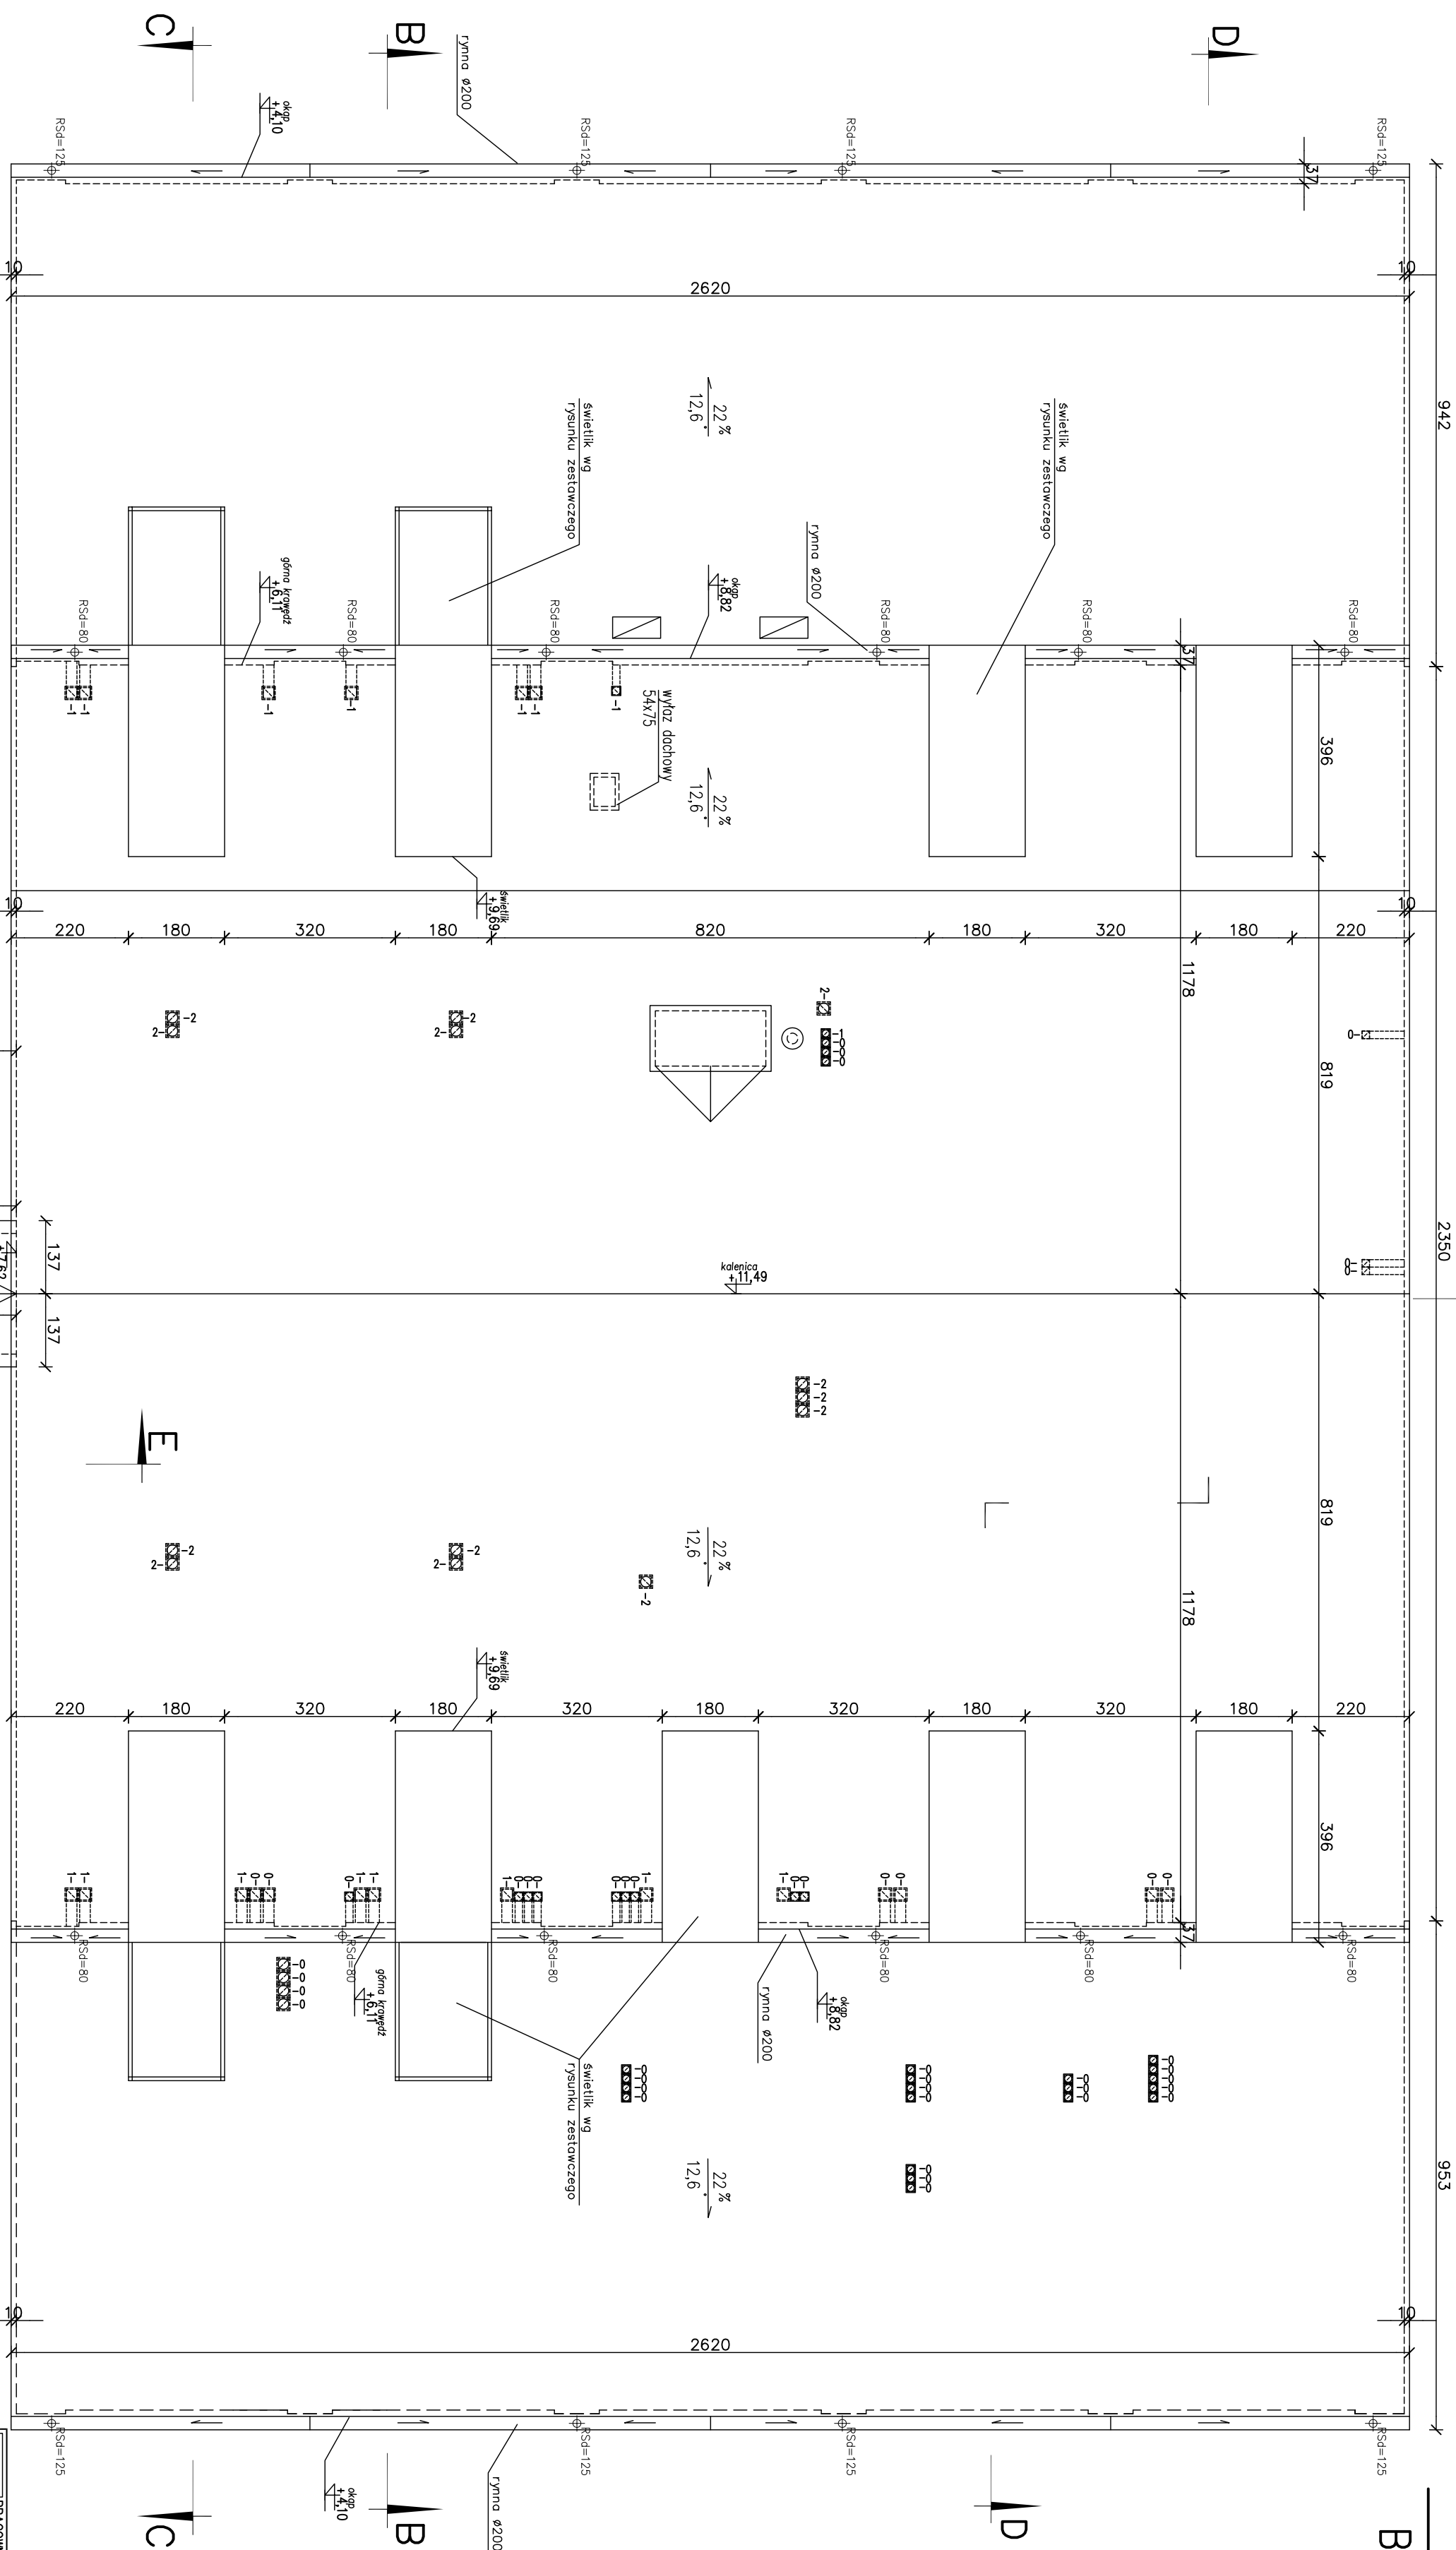

RZUT DACHU MARINY Z TARASEM
skala 1:100

[illegible]